

Bodenversatz CH Id: 1009 DMX: 1.114
 Bodenversatz CH Id: 1010 DMX: 1.113
 Bodenversatz CH Id: 1011 DMX: 1.145
 Bodenversatz CH Id: 1012 DMX: 1.177
 Bodenversatz CH Id: 1011 DMX: 1.145
 Bodenversatz CH Id: 1010 DMX: 1.113
 Bodenversatz CH Id: 1009 DMX: 1.114

LED
 Fix. Id: 97
 DMX: 2.071

LED
 Fix. Id: 97
 DMX: 2.071

Versatz Decke

CH Id: 139 DMX: 1.199	CH Id: 140 DMX: 1.231
CH Id: 141 DMX: 1.263	CH Id: 142 DMX: 1.204
CH Id: 143 DMX: 1.206	CH Id: 144 DMX: 1.237
CH Id: 145 DMX: 1.270	CH Id: 146 DMX: 1.208

P18
 Fix. Id: 105
 DMX: 4.249

P18
 Fix. Id: 106
 DMX: 4.311

1kW
 CH Id: 113
 DMX: 1.146

1kW
 CH Id: 114
 DMX: 1.178

1kW
 CH Id: 115
 DMX: 1.115

1kW
 CH Id: 116
 DMX: 1.147

LED
 Fix. Id: 98
 DMX: 2.066

LED
 Fix. Id: 98
 DMX: 2.066


LED
 Fix. Id: 201
 DMX: 5.006

LED
 Fix. Id: 202
 DMX: 5.011

LED
 Fix. Id: 203
 DMX: 5.016

LED
 Fix. Id: 204
 DMX: 5.021

LED
 Fix. Id: 205
 DMX: 5.026

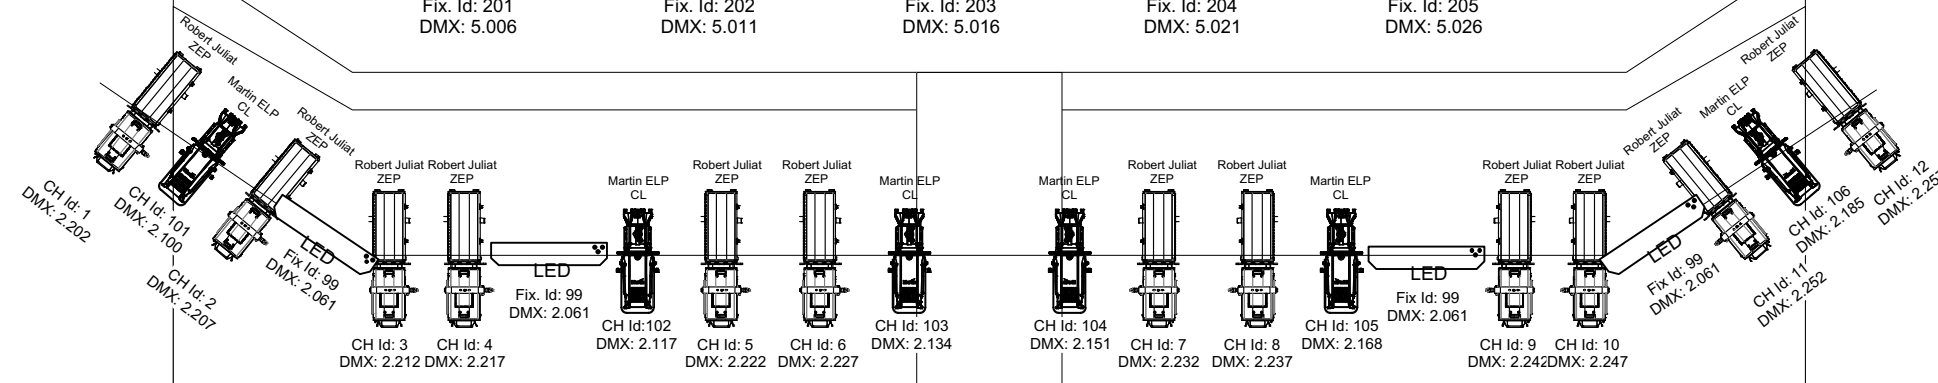

Z-Brücke

CH Id: 200 DMX: 1.128
 CH Id: 201 DMX: 1.285
 CH Id: 202 DMX: 1.286

CH Id: 203 DMX: 1.287
 CH Id: 204 DMX: 1.288
 CH Id: 205 DMX: 1.161

LED
 Fix. Id: 206
 DMX: 5.031

LED
 Fix. Id: 207
 DMX: 5.036

LED
 Fix. Id: 208
 DMX: 5.041

LED
 Fix. Id: 209
 DMX: 5.046

LED
 Fix. Id: 210
 DMX: 5.051

LED
 Fix. Id: 211
 DMX: 5.056

LED
 Fix. Id: 212
 DMX: 5.061

LED
 Fix. Id: 213
 DMX: 5.066

LED
 Fix. Id: 214
 DMX: 5.071

LED
 Fix. Id: 215
 DMX: 5.076

LED
 Fix. Id: 216
 DMX: 5.081

LED
 Fix. Id: 217
 DMX: 5.086

LED
 Fix. Id: 218
 DMX: 5.091

LED
 Fix. Id: 219
 DMX: 5.096

LED
 Fix. Id: 220
 DMX: 5.101

LED
 Fix. Id: 221
 DMX: 5.106

LED
 Fix. Id: 222
 DMX: 5.111

P18
 Fix. Id: 101
 DMX: 4.001

P18
 Fix. Id: 102
 DMX: 4.125

P18
 Fix. Id: 104
 DMX: 4.187

P18
 Fix. Id: 103
 DMX: 4.063

CH Id: 117
 DMX: 1.179

CH Id: 109
 DMX: 2.272

Robert Juliat ZEP
 CH Id: 107
 DMX: 2.262

Regie

Robert Juliat ZEP
 CH Id: 108
 DMX: 2.267

1kW
 CH Id: 120
 DMX: 1.180

CH Id: 110
 DMX: 2.277